

SALLE 2

echelle 1/50°



PC 1000W



DÉC. 1000W



PAR 64 LONG



PAR LED



PC 650W




DÉC. 650W





PAR 64 COURT



F1

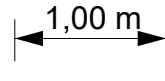

1,00 m

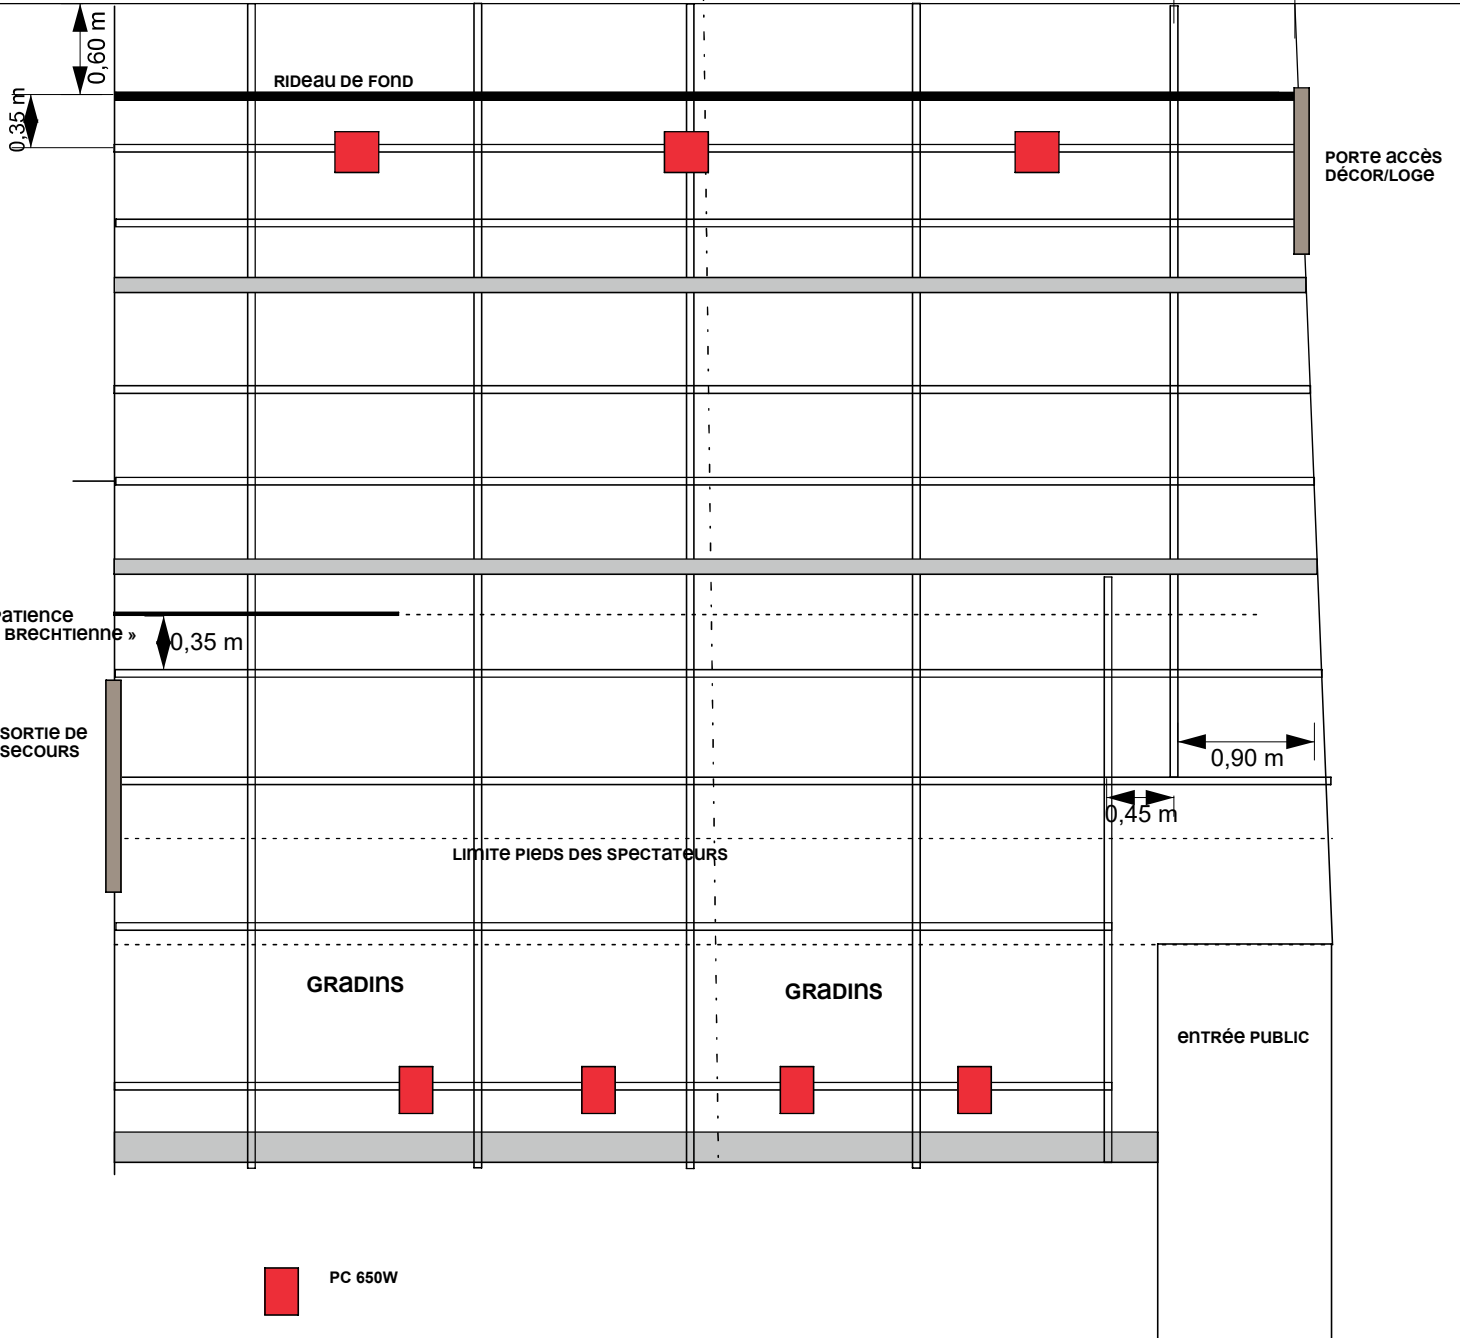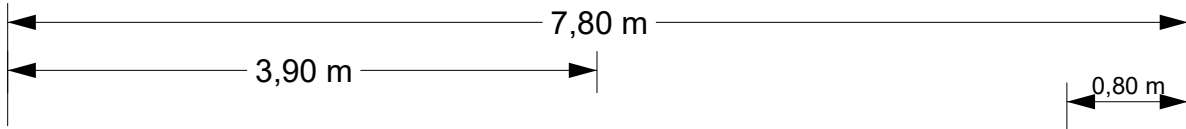

PC 650W



PAR LED